


# Sectional Door – High Lift Track – Dimensional Clearances



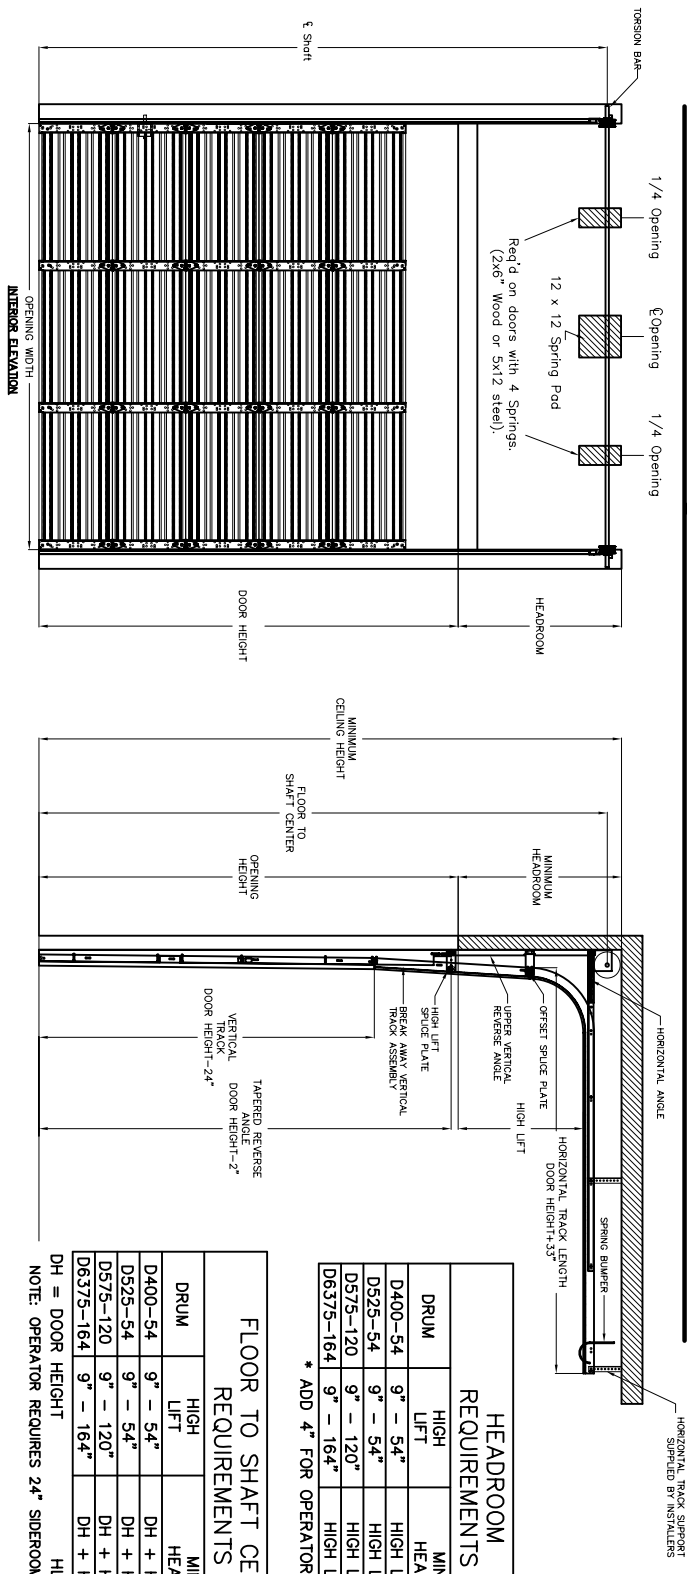


HEADROOM REQUIREMENTS			
DRUM	HIGH LIFT	MINIMUM HEADROOM	MINIMUM HEADROOM
D400-54	9" - 54"	HIGH LIFT + 10"	HIGH LIFT + 10"
D525-54	9" - 54"	HIGH LIFT + 11"	HIGH LIFT + 11"
D575-120	9" - 120"	HIGH LIFT + 13"	HIGH LIFT + 13"
D6375-164	9" - 164"	HIGH LIFT + 15"	HIGH LIFT + 15"

\* ADD 4" FOR OPERATOR.

FLOOR TO SHAFT CENTER REQUIREMENTS			
DRUM	HIGH LIFT	MINIMUM HEADROOM	MINIMUM HEADROOM
D400-54	9" - 54"	DH + HL + 6"	DH + HL + 6"
D525-54	9" - 54"	DH + HL + 7"	DH + HL + 7"
D575-120	9" - 120"	DH + HL + 8"	DH + HL + 8"
D6375-164	9" - 164"	DH + HL + 8"	DH + HL + 8"

DH = DOOR HEIGHT HL = HIGH LIFT  
NOTE: OPERATOR REQUIRES 24" SIDEROOM ON ONE SIDE

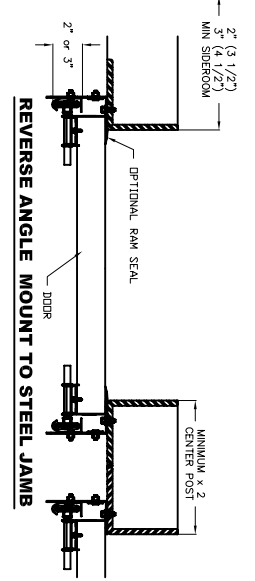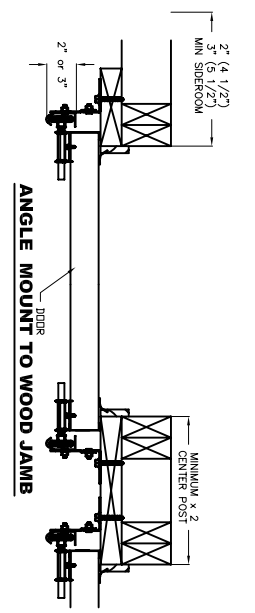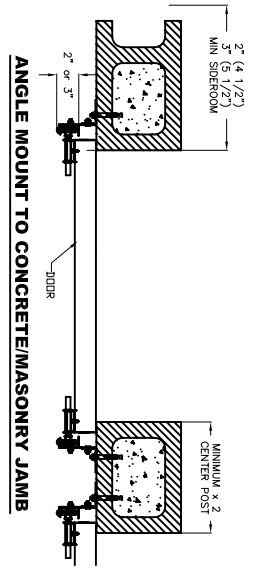

DOOR #	QTY	OPENING SIZE	DOOR SIZE	HEADROOM	HIGH LIFT	JAMB MATERIAL	TRACK SIZE	MOUNTING TYPE	SHAFT TYPE	SEAL TYPE	OPERATION

**Mid-America Door Company**  
 1001 West Horizon + Ponca City, OK 74601  
 Phone: 800-564-3667 \* Fax 800-524-7018

Project: \_\_\_\_\_  
 Contractor: \_\_\_\_\_  
 Architect: \_\_\_\_\_  
 Distributor: \_\_\_\_\_  
 Date: \_\_\_\_\_